


PARKING REQUIREMENTS:

OFFICE - 1/37sm GFA
RETAIL - 1/14sm GFA

29th Street

5th Ave West

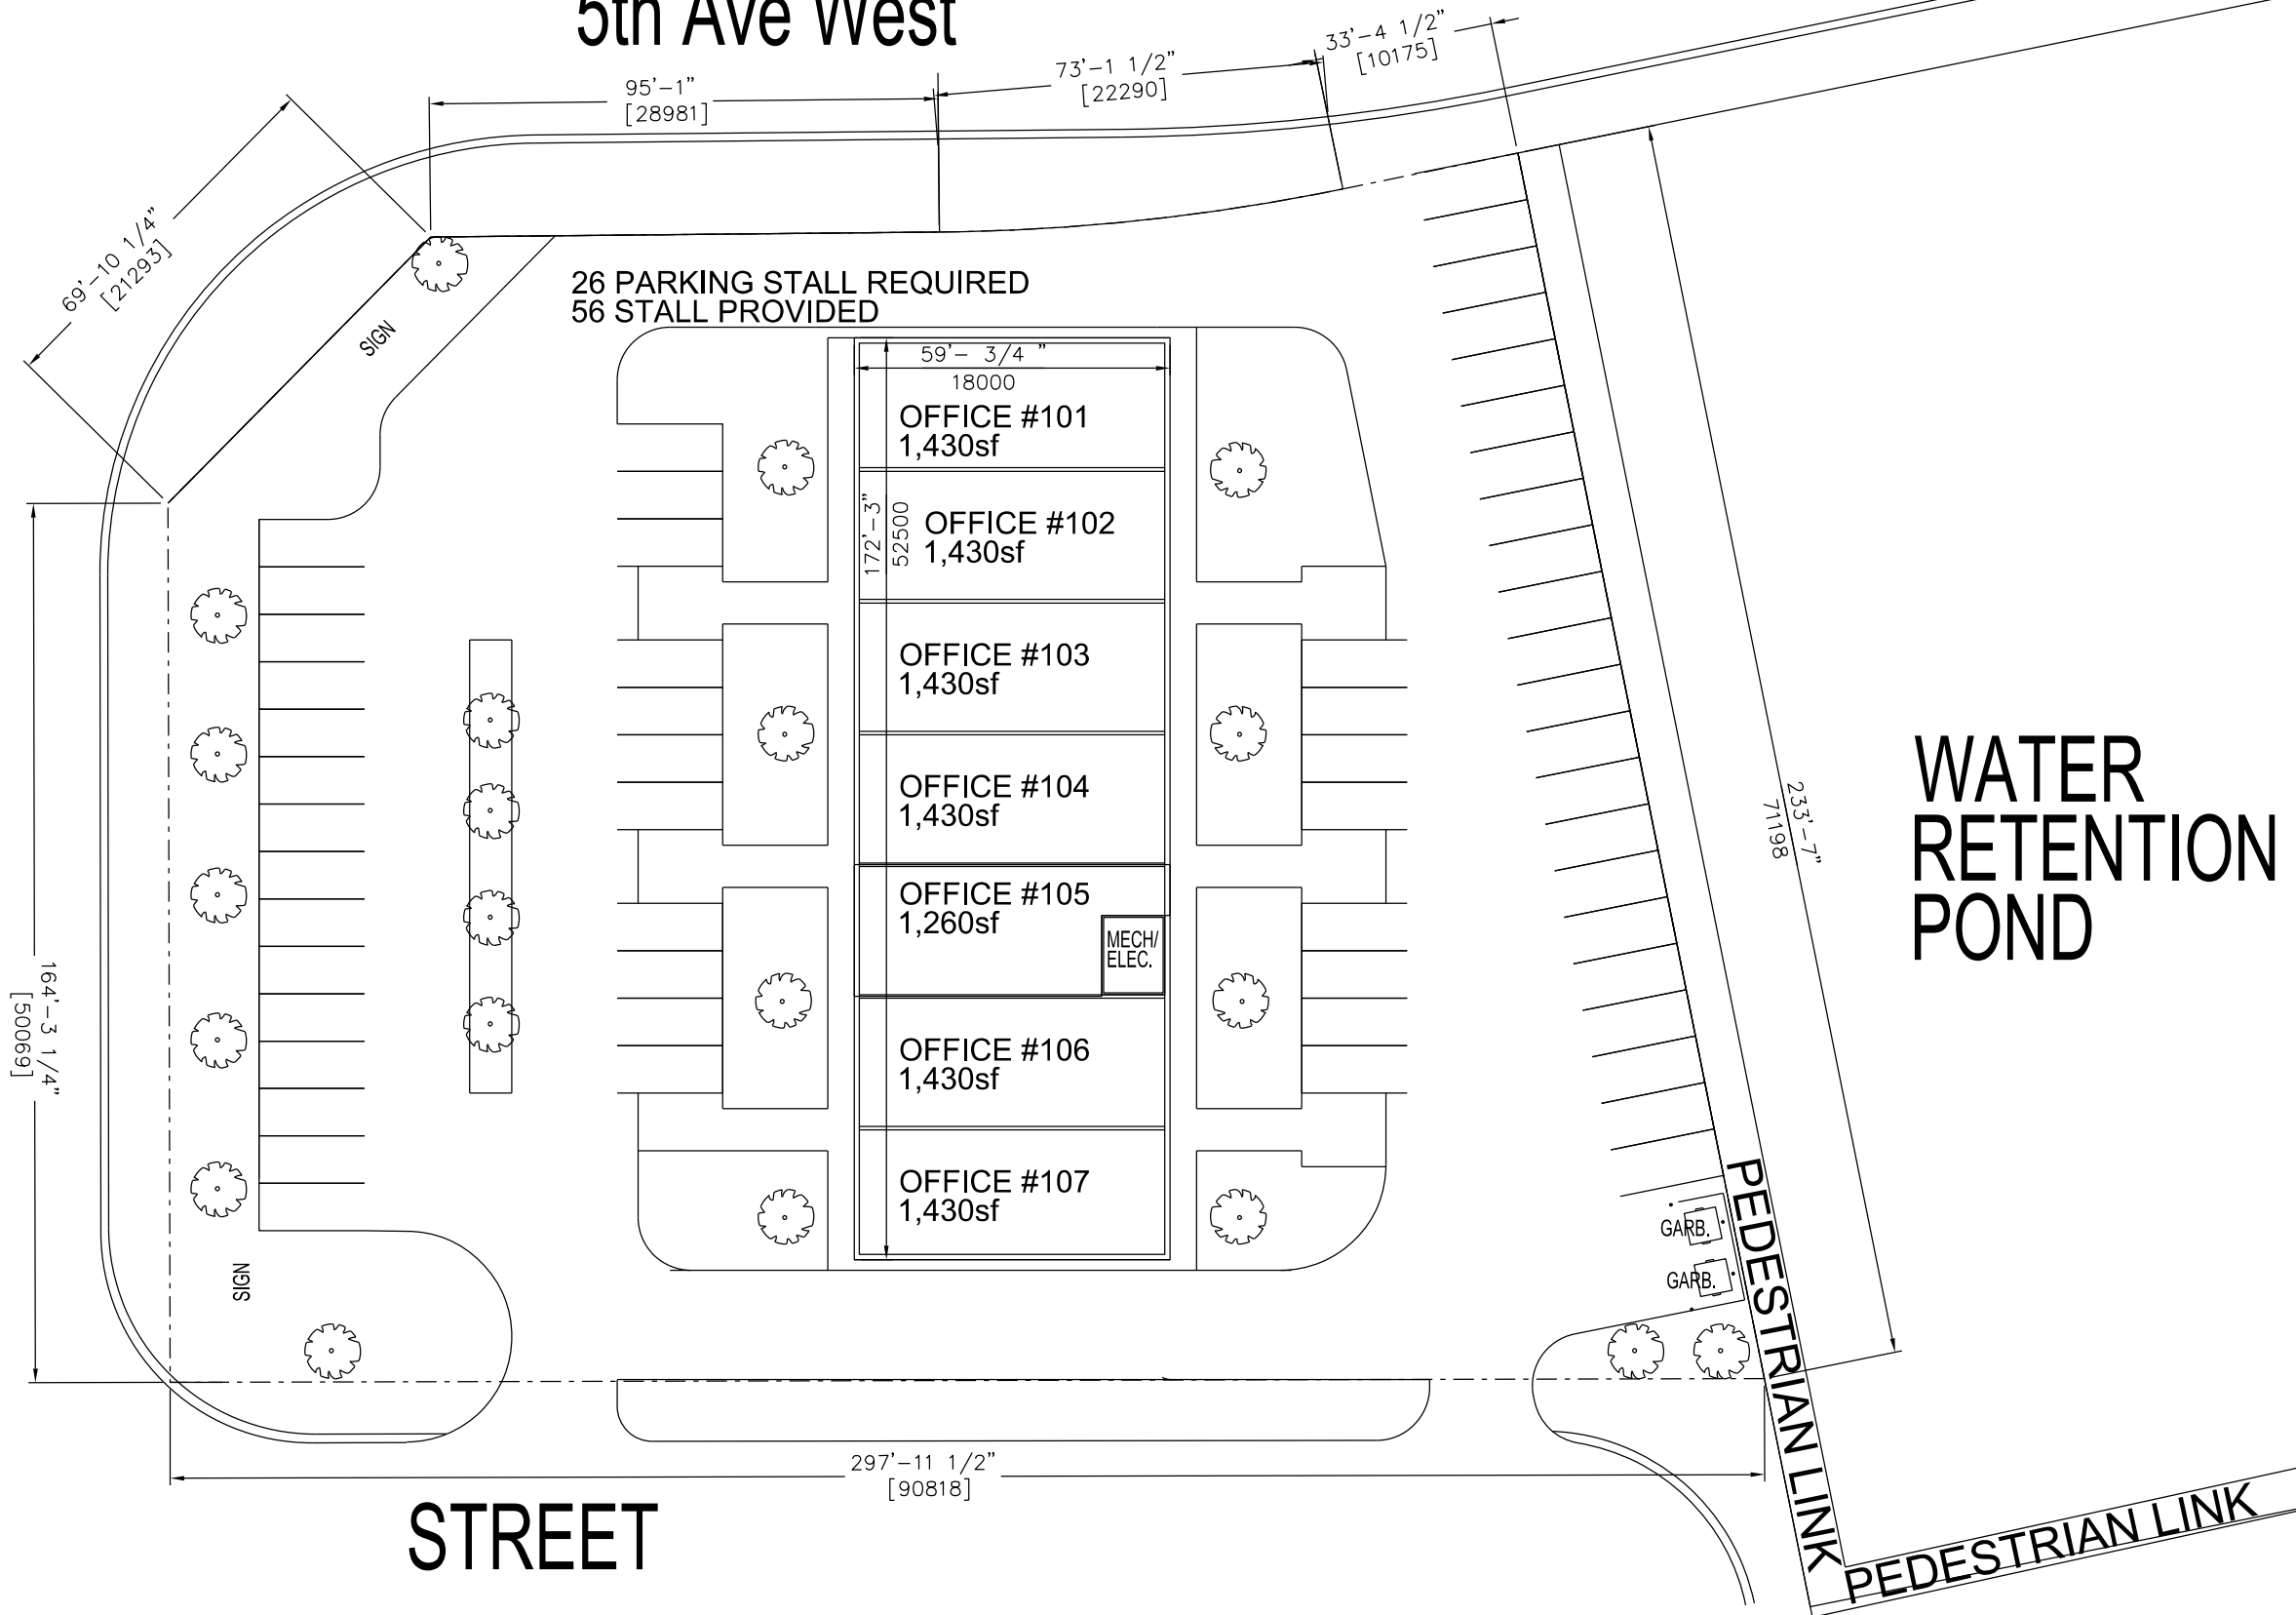

 NORTH
SITE PLAN
SCALE NTS

PROJECT #1449
October 14, 2014
PROPOSAL
DRAWING

OPT. 'A2'

BATTLEFORD CROSSING DEVELOPMENT
PROPOSED OFFICE BUILDING
BATTLEFORD, SK



**KINDRACHUK
AGREY**
ARCHITECTURE
619 Main Street East
Saskatoon, Saskatchewan
Canada S7H 0J8
P: 664 2100 F: 664 3300
E: Design@Kindrachuk-Agrey.ca