


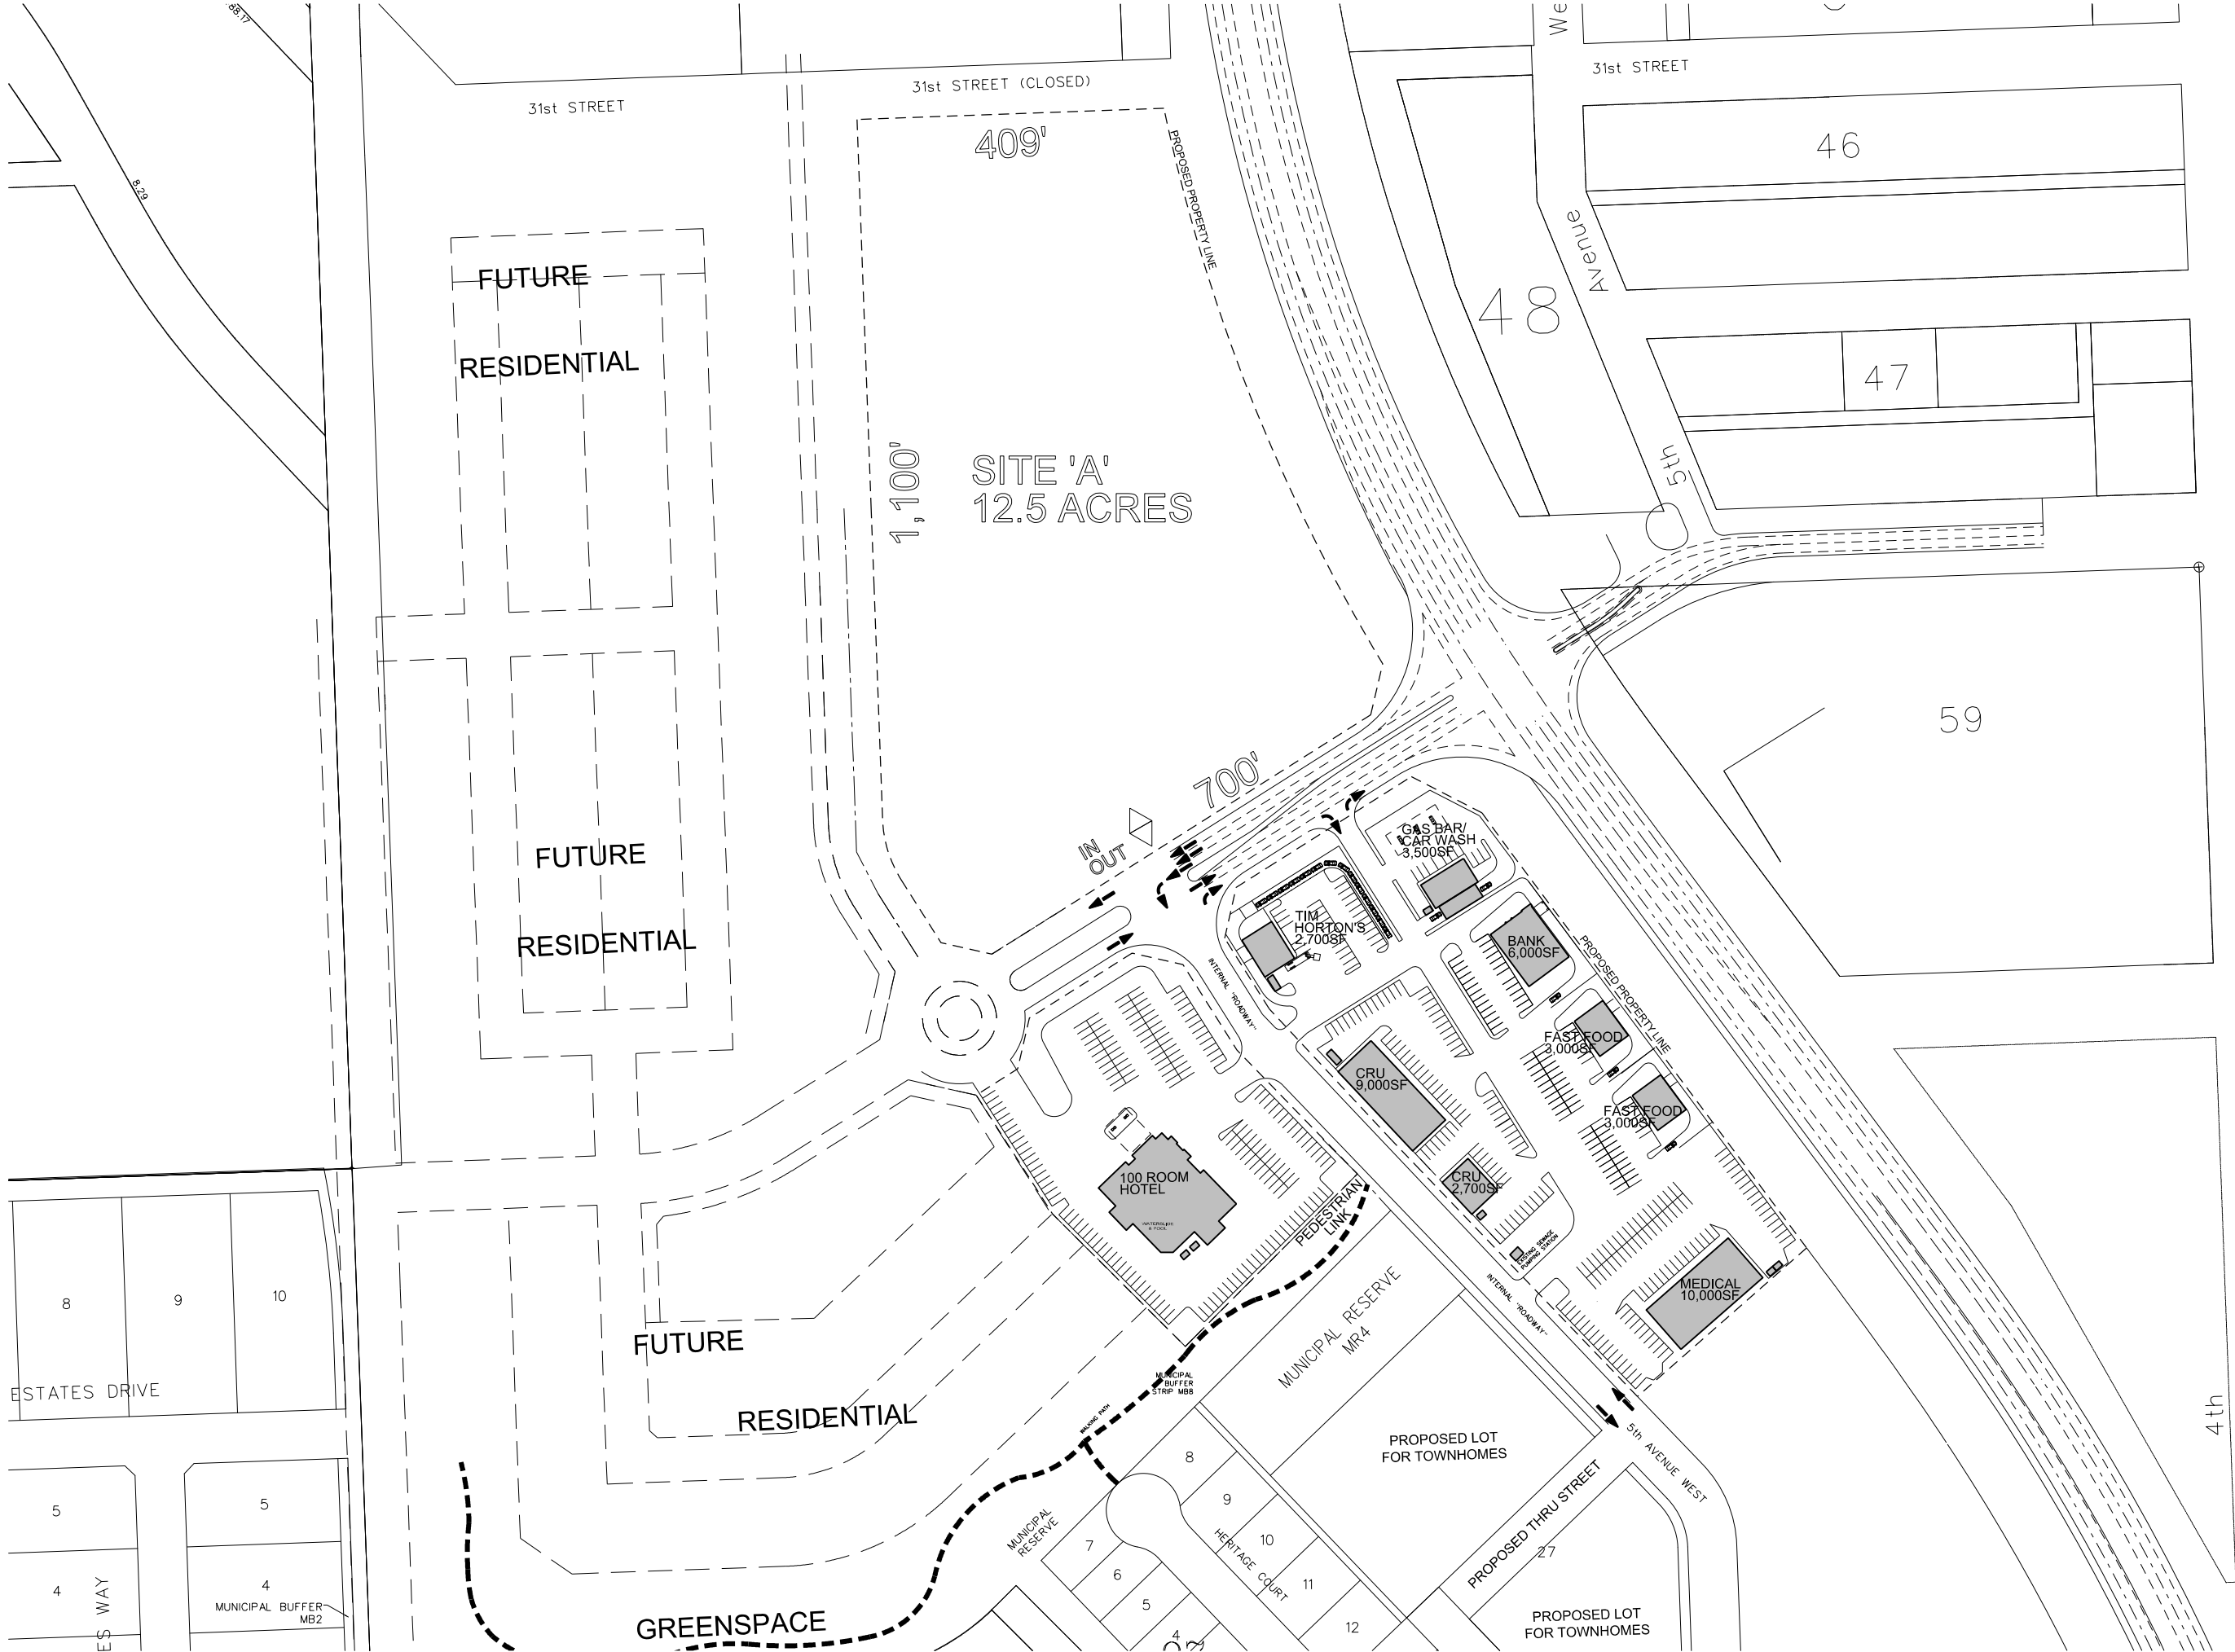

KINDRACHUK
AGREY
ARCHITECTURE

619 Main Street East
Saskatoon, Saskatchewan
Canada S7H 0J8
P: 664 2100 F: 664 3300
E: Design@Kindrachuk-Agrey.ca

BATTLEFORD WEST - MASTER PLAN
BATTLEFORD, SK

PROJECT # 0819
AUG 20, 2010

SITE PLAN
CONCEPTUAL

A0.1